


**1** D UNIT FIRST FLOOR  
 Scale: 1/4"=1'-0"  
**D UNIT: 1375 SQ FT FINISHED**  
**3bd/2.5ba 200-900 SQ FT UNFINISHED**  
 \*square footages given are approximate

<b>7</b> of 10 sheets	<b>D UNIT FIRST FLOOR</b>	<b>WOLF CREEK VILLAGE</b> GRASS VALLEY, CA	 www.cohousingco.com	<b>McCamant &amp; Durrett Architects</b> 241 B Commercial Street Nevada City CA 95959 Tel 530.265.9980 Fax 530.265.4398 1250 Addison Street, #113 Berkeley CA 94702 Tel 510.549.9980 Fax 510.549.2140 E-mail cohousingco@cohousingco.com	REVISIONS	BY
	DESIGN DEVELOPMENT Date 11 APR 2008 Scale AS NOTED Drawn M & D Job FREEMAN Sheet					

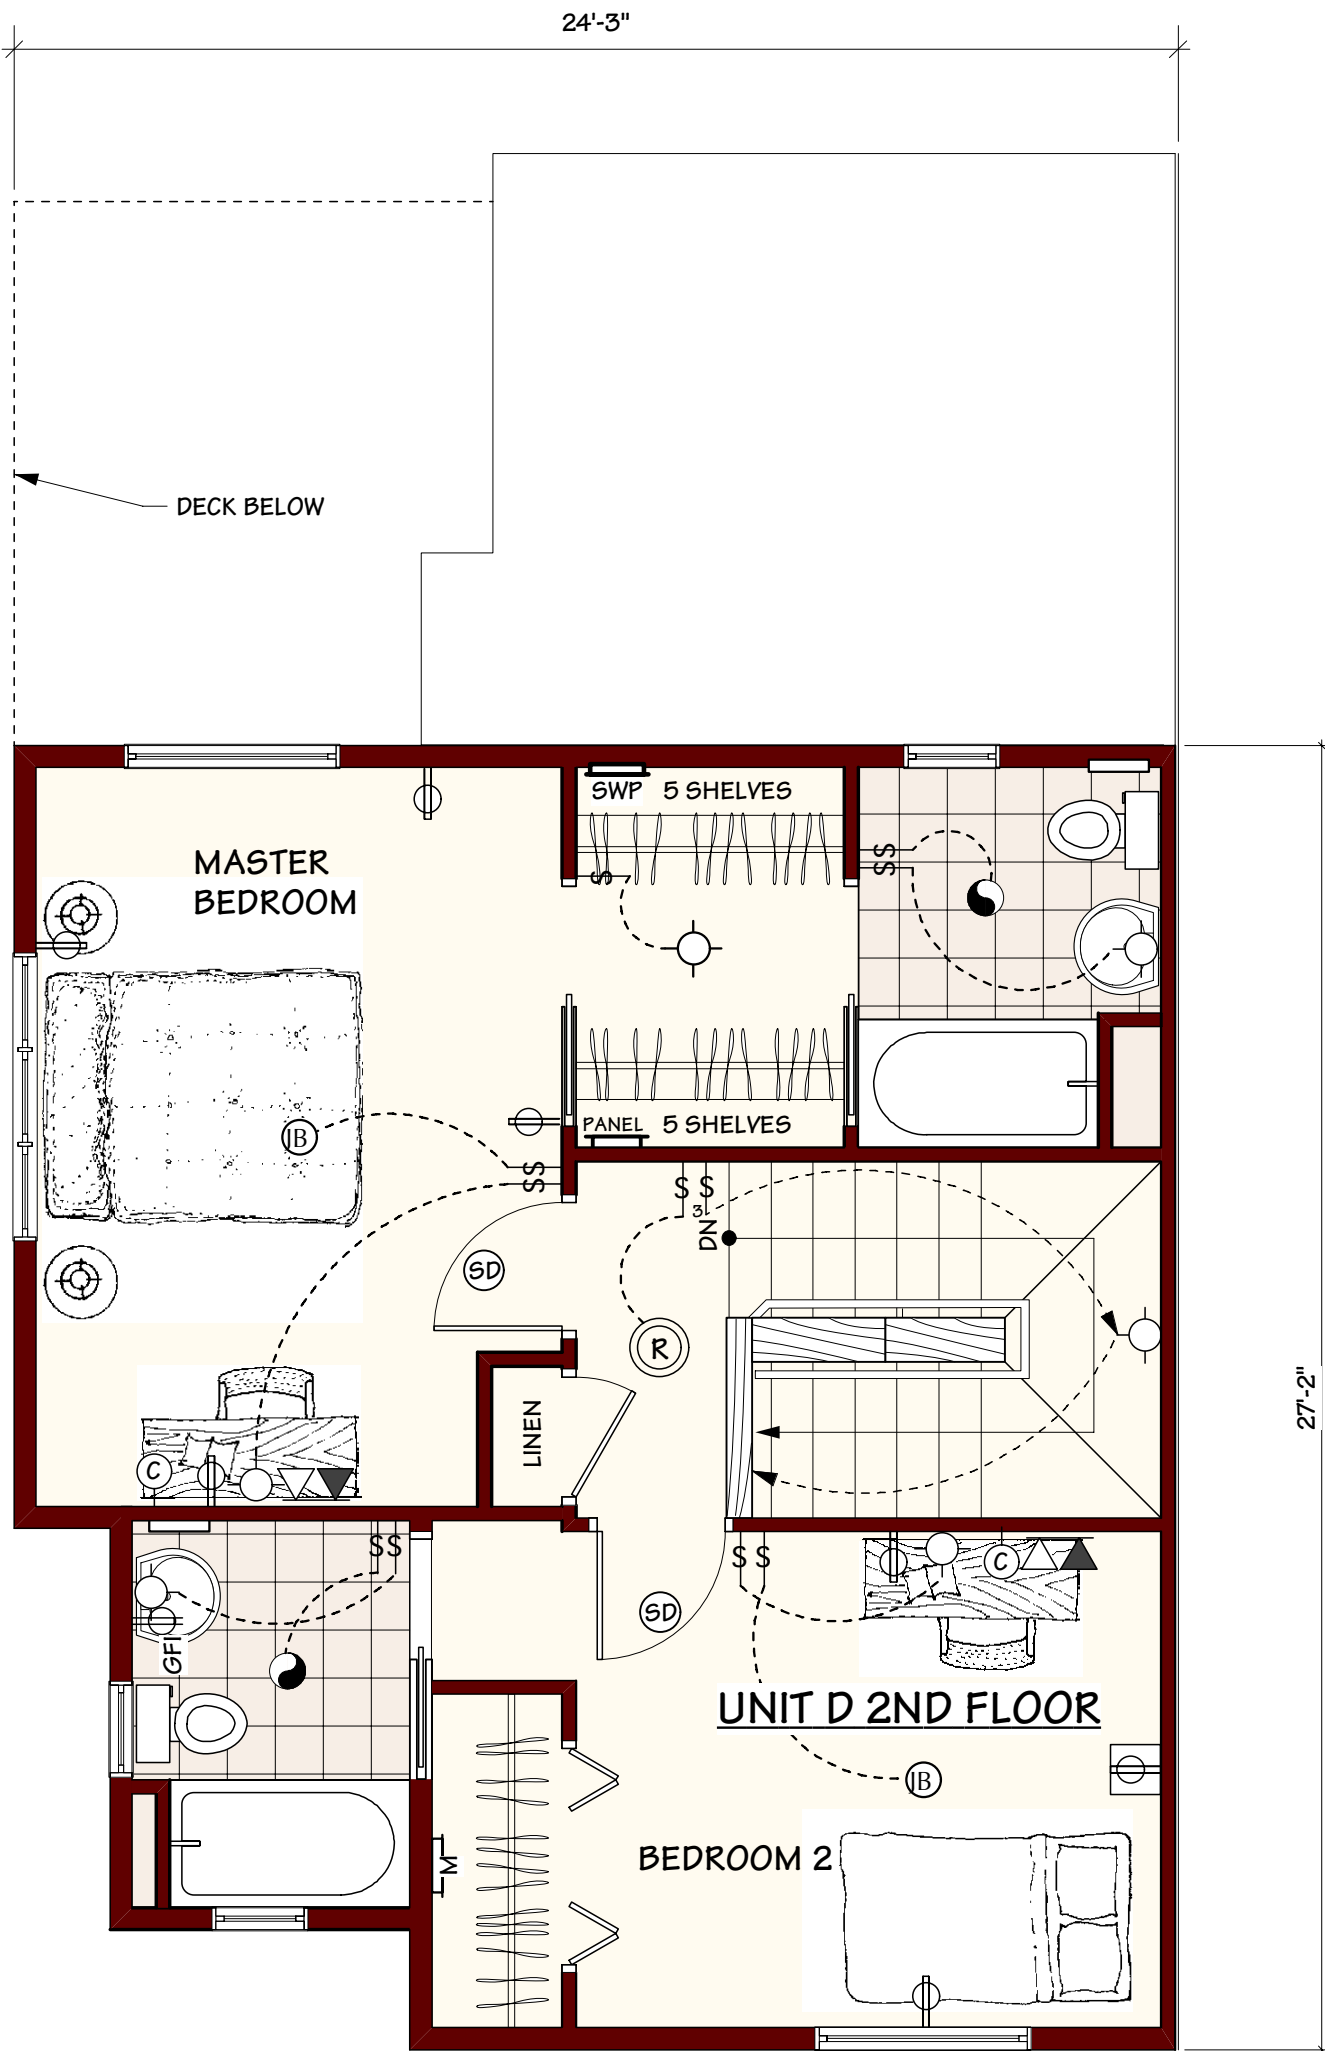

**1** D UNIT SECOND FLOOR  
 Scale: 1/4"=1'-0"  
**D UNIT: 1375 SQ FT FINISHED**  
**3bd/2.5ba 200-900 SQ FT UNFINISHED**  
*\*square footages given are approximate*

DESIGN DEVELOPMENT	11 APR 2008
DATE	AS NOTED
SCALE	M & D
DRAWN	FREEMAN
JOB	
SHEET	

**D UNIT  
SECOND FLOOR**

**WOLF CREEK  
VILLAGE**  
 GRASS VALLEY, CA



**McCamant & Durrett Architects**  
 241 B Commercial Street Nevada City CA 95959  
 Tel 530.265.9980 Fax 530.265.4398  
 1250 Addison Street, #113 Berkeley CA 94702  
 Tel 510.549.9980 Fax 510.549.2140  
 E-mail cohousingco.com

REVISIONS	
BY	